




www.gillathletics.com
800-637-3090

F400 SERIES SAND PIT FORM SPECIFICATIONS

Prefabricated to meet NFHS, NCAA and IAAF specifications. Designed to facilitate easy set up and convenient concrete pour. Structure is made of specially folded 1/8" aluminum to maximize integrity and rigidity.

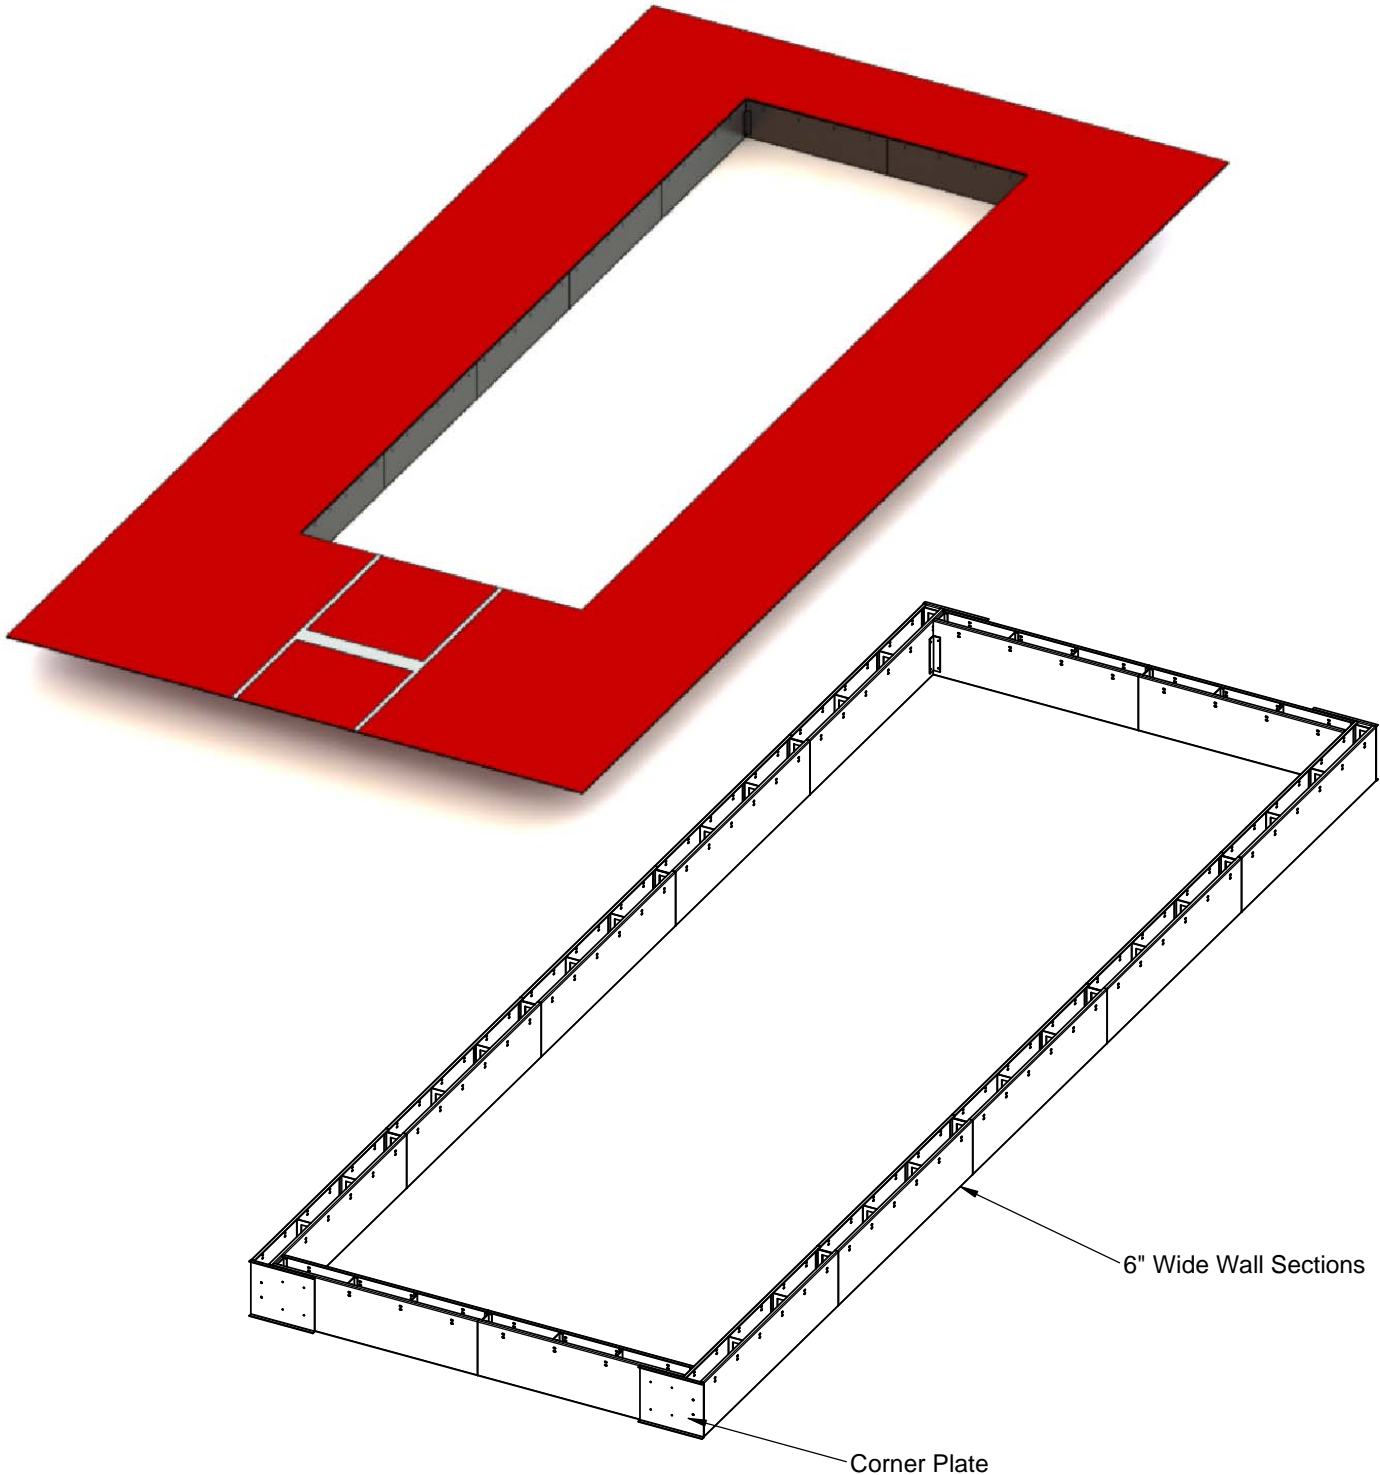






www.gillathletics.com
800-637-3090

F400 SERIES SAND PIT FORM SPECIFICATIONS

DIMENSIONS		
Model	X1	X2
F40029	29'-0"	30'-2"
F40026	26'-0"	27'-2"
F40023	23'-0"	24'-2"

	IAAF	NCAA	NFHS
Minimum Pit Width	2.75m	9'-0"	9'-0"
Maximum Pit Width	3.00m		
Minimum Pit Length			15'-0"
Minimum Distance from Takeoff Board to Back of Pit	10.00m	10.00m	

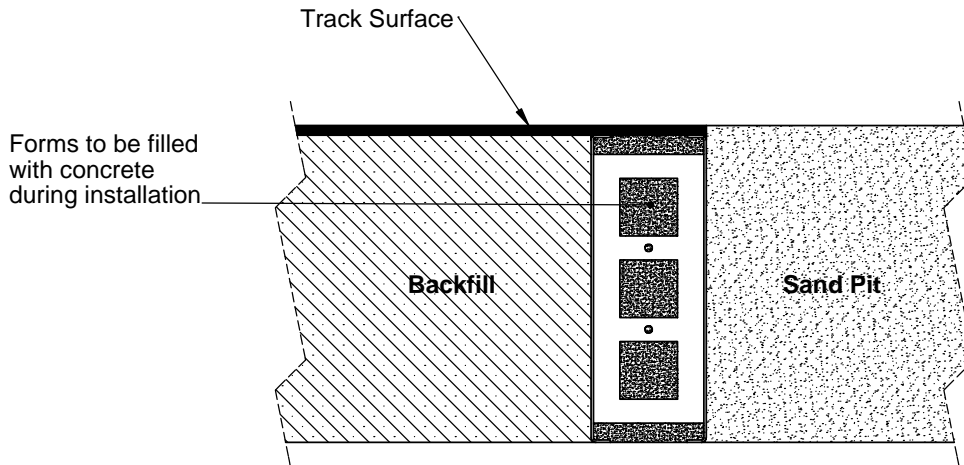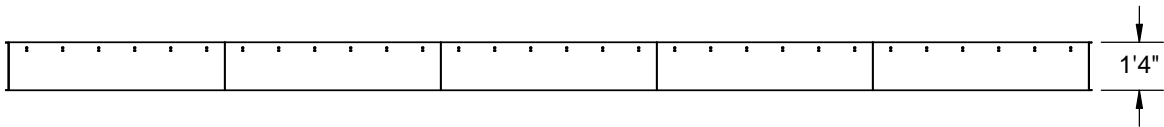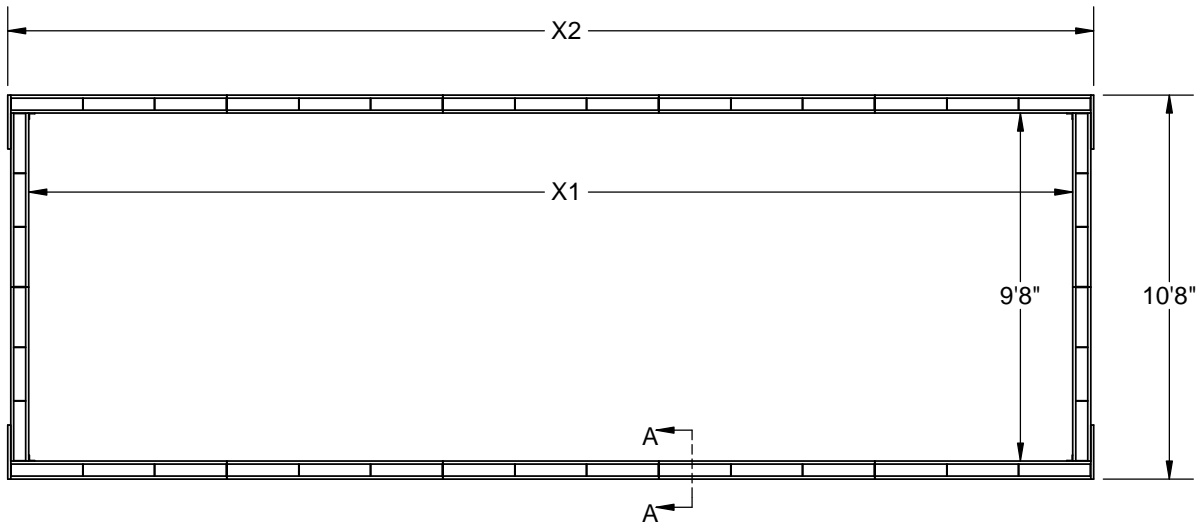

SECTION A-A
SCALE 1 : 10