


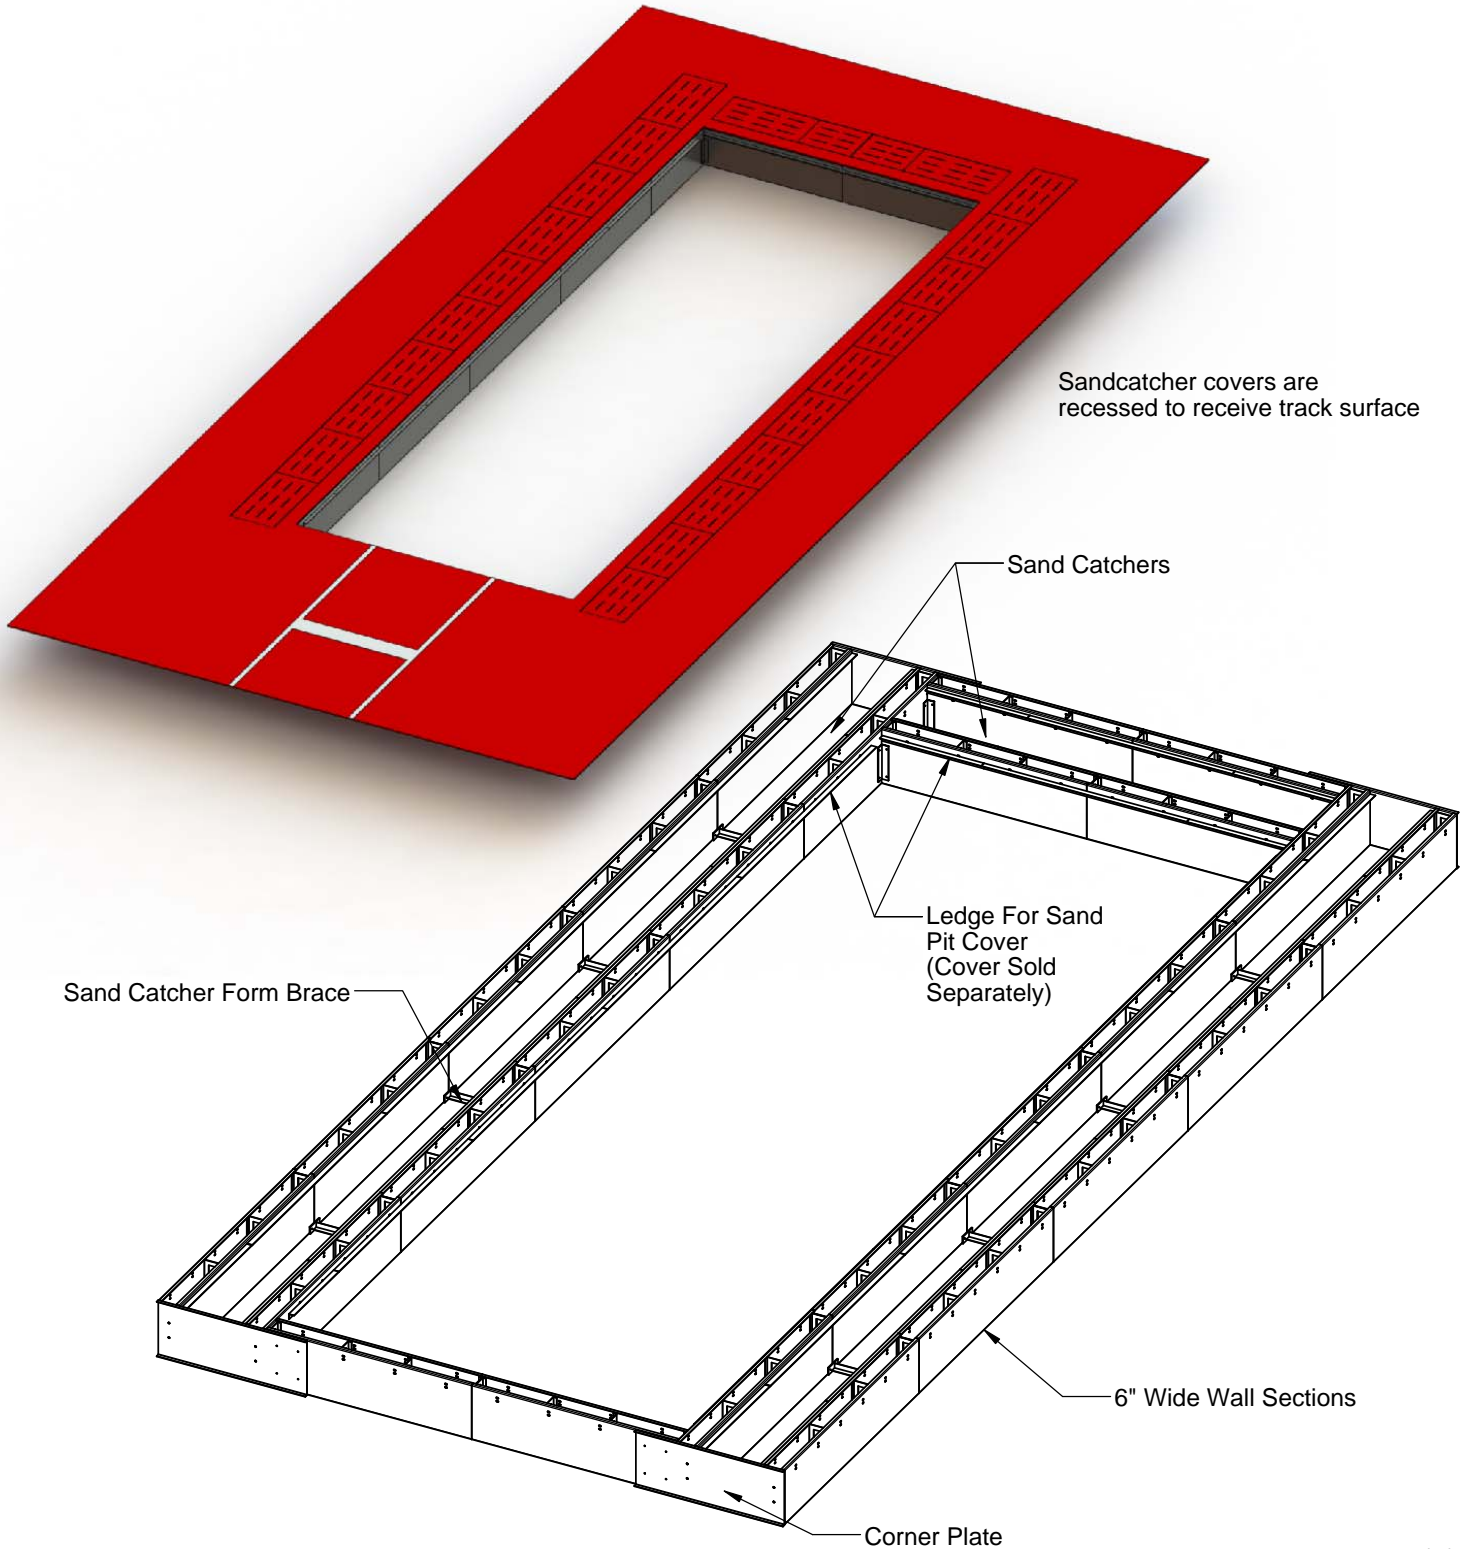

www.gillathletics.com
800-637-3090

F461 SERIES SAND PIT FORM WITH ADDITIONAL SAND CATCHERS SPECIFICATIONS

Prefabricated to meet NFHS, NCAA and IAAF specifications. Designed to facilitate easy set up and convenient concrete pour. Structure is made of specially folded 1/8" aluminum to maximize integrity and rigidity. Built in ledge to receive aluminum sand pit cover. The sandcatcher system with included sand catcher covers, allows sand to be conveniently stored when the pit is covered and quickly returned to the pit for competition. The additional sandcatcher on the back further reduces clean-up.






www.gillathletics.com
800-637-3090


F461 SERIES SAND PIT FORM WITH ADDITIONAL SAND CATCHERS SPECIFICATIONS

DIMENSIONS		
Model	X1	X2
F46130	29'-11½"	33'-2"
F46127	26'-11½"	30'-2"
F46124	23'-11½"	27'-2"

	IAAF	NCAA	NFHS
Minimum Pit Width	2.75m	9'-0"	9'-0"
Maximum Pit Width	3.00m		
Minimum Pit Length			15'-0"
Minimum Distance from Takeoff Board to Back of Pit	10.00m	10.00m	

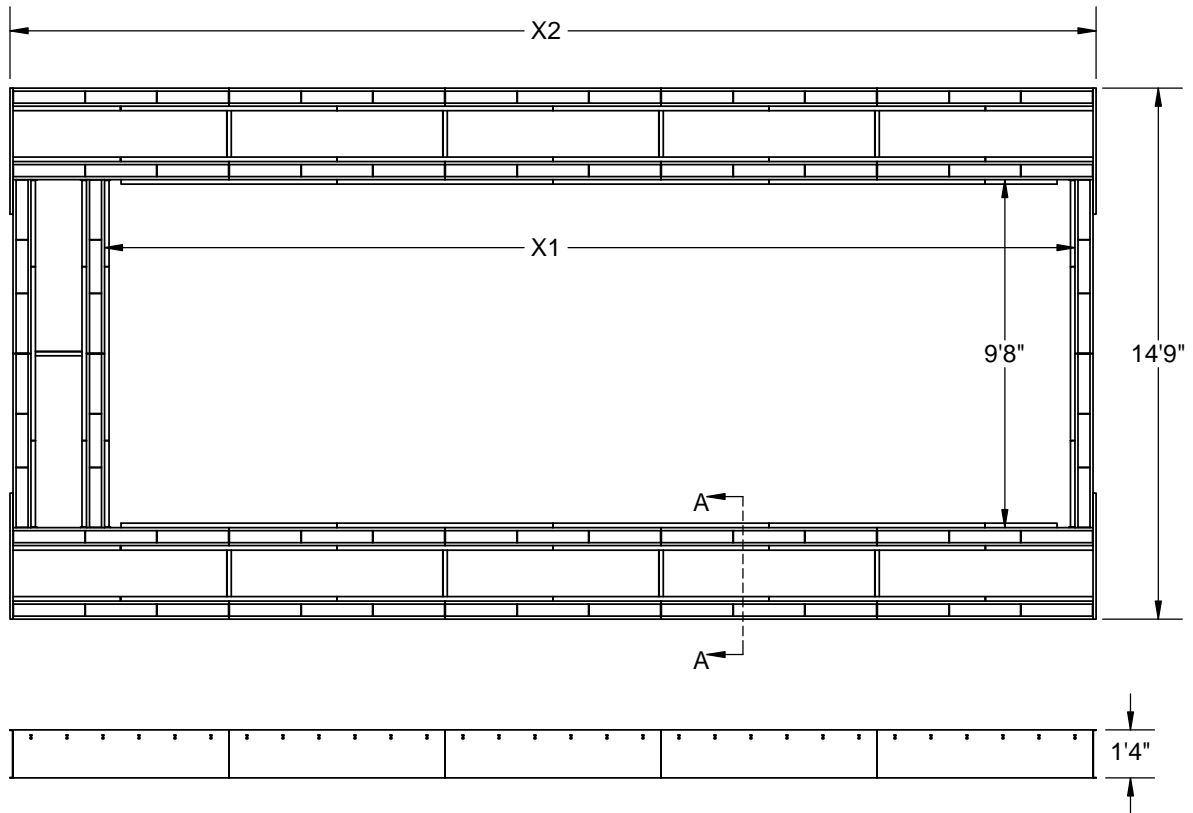

STANDARD COVER GUIDE	
Sand Pit Model	Standard Cover
F46130	F44130C
F46127	F44127C
F46124	F44124C

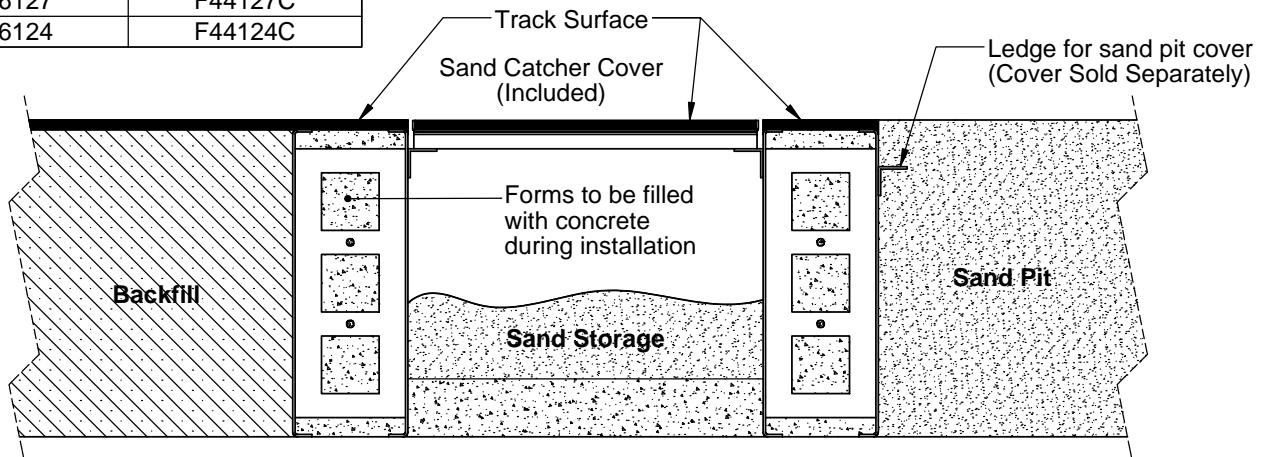

SECTION A-A
SCALE 1 : 10